



WIREFLESS

APARTMENTS

1, 2 & 3-Bedroom Apartments
for **Shared Ownership** and
London Living Rent
in Isleworth TW7



YOU'LL GET A GREAT RECEPTION AT WIRELESS APARTMENTS

In the heart of West London, surrounded by parkland and history, Wireless Apartments in Isleworth offers an opportunity to tune in to a new frequency of suburban life. Entirely affordable, the 33 new apartments range from one to three bedrooms, and are available through Shared Ownership or London Living Rent so everyone can find their own perfect rhythm.

Named after the Roberts Radio factory that once stood here, Wireless Apartments tunes into the area's industrial past with striking metal balconies and window frames, all softened by gardens and landscaped calm. Just moments from London's lively hum yet offering a welcome pause with private balconies, wildflower planting and shared, landscaped gardens this five-storey development sits in one of the city's most desirable neighbourhoods—close to riverside walks, parks, boutique shopping and heritage streets. Whether you're starting out, settling down or simply seeking somewhere to feel at home, Wireless Apartments invites you to make it yours.



LIFE IN BLOOM, ALL YEAR ROUND

Wireless Apartments has some of London's most beautiful open spaces close at hand - including the world-famous Royal Botanic Gardens At Kew, with over 50,000 plants, the iconic Palm House, a treetop walkway and the Great Pagoda.

From Wireless Apartments it's just a 20-minute stroll to cross the River Thames into Richmond town centre and on to Richmond Park, home to herds of wild deer that roam its 2,500 acres. The park offers everything from jogging and cycling trails to vividly coloured azalea walks.

Richmond Riverside

Richmond Riverside

Kew Gardens

Richmond Park




Richmond Riverside
Natural History Museum

WEEKENDS MADE EASY

Weekends can be as peaceful or as energetic as you like with so many fantastic London locations close at hand.

- Head to the **Kew Village Farmers' Market** on the first Sunday of the month for around 50 stalls, street food and live music.
- Take a stroll around **Kew Green** and watch the cricket or feed the birds at the Old Horse Pond.
- Dine by the River Thames at delightful **Richmond Riverside** and follow in the footsteps of Ted Lasso around the narrow, historic streets. Or stroll around **Richmond Green**.
- The **Allianz Stadium** in Twickenham, famous home of English Rugby, is just up the road, offering entertainment on non-match days.
- Sightsee at **Syon House**, designed by Robert Adam and with gardens by Capability Brown, or further upriver, **Hampton Court Palace** is a great day out
- The **museums of South Kensington** are a short hop on public transport.
- **Chiswick High Road** offers laidback drinking and dining, with a café culture to rival the Mediterranean. Enjoy traditional French food at High Road Brasserie, real ales and craft beer at Old Pack Horse, healthy Vietnamese cuisine at Pho London, or traditional Indian food at one of Chiswick's oldest eateries, family owned Annapurna Restaurant.

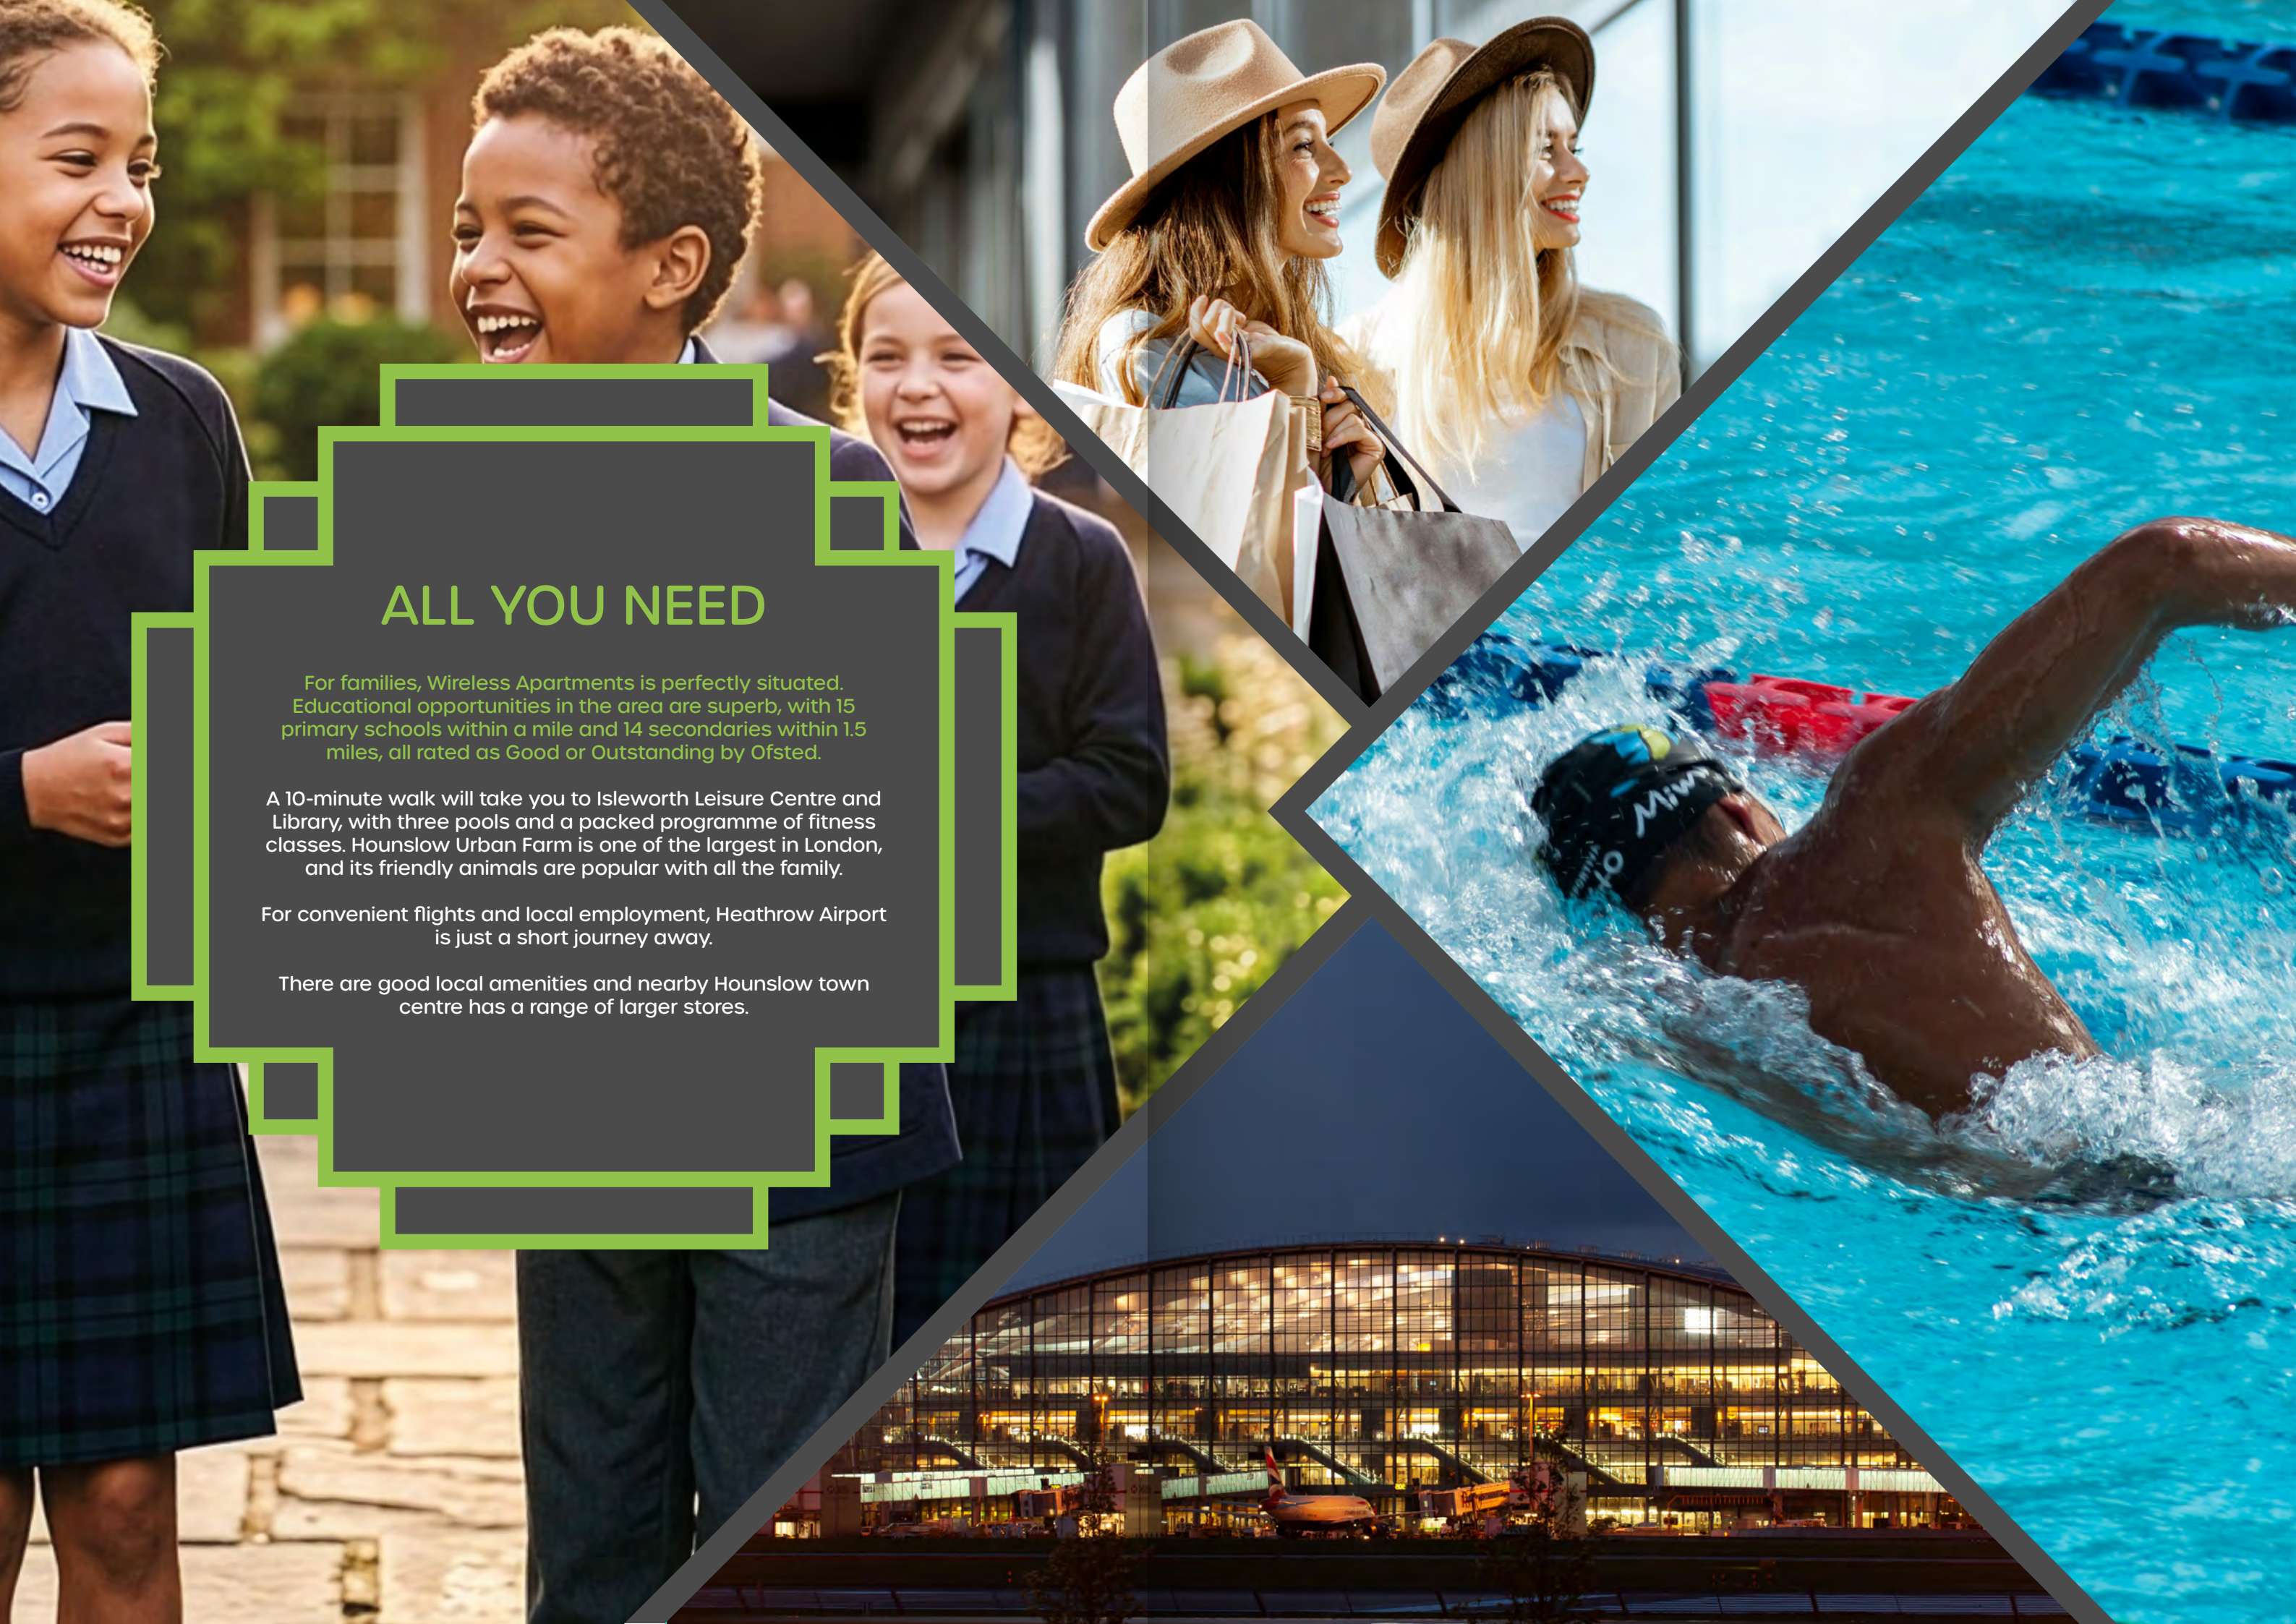

ALL YOU NEED

For families, Wireless Apartments is perfectly situated. Educational opportunities in the area are superb, with 15 primary schools within a mile and 14 secondaries within 1.5 miles, all rated as Good or Outstanding by Ofsted.

A 10-minute walk will take you to Isleworth Leisure Centre and Library, with three pools and a packed programme of fitness classes. Hounslow Urban Farm is one of the largest in London, and its friendly animals are popular with all the family.

For convenient flights and local employment, Heathrow Airport is just a short journey away.

There are good local amenities and nearby Hounslow town centre has a range of larger stores.



M4

GUNNERSBURY

KEW BRIDGE

BRENTFORD

OSTERLEY PARK

SYON LANE

GREAT WESTERN ROAD

LONDON ROAD

SYON PARK

ISLEWORTH

ISLEWORTH

ROYAL BOTANIC GARDENS AT KEW

KEW GARDENS

WORTON ROAD

TWICKENHAM

ALLIANZ STADIUM

ST MARGARETS

RICHMOND

NORTH SHEEN

RICHMOND

RICHMOND PARK




ACTIVE TRAVEL OR LET THE TRAIN TAKE THE STRAIN... THE CHOICE IS YOURS

From Wireless Apartments it's a short stroll to Isleworth Station where trains head to Clapham Junction and London Waterloo.

Osterley, and neighbouring Hounslow Central Underground stations are on the Piccadilly Line offering services to Heathrow.

The Elizabeth and District Lines, offering speedy transit across the city, are accessible from Ealing Broadway Station.

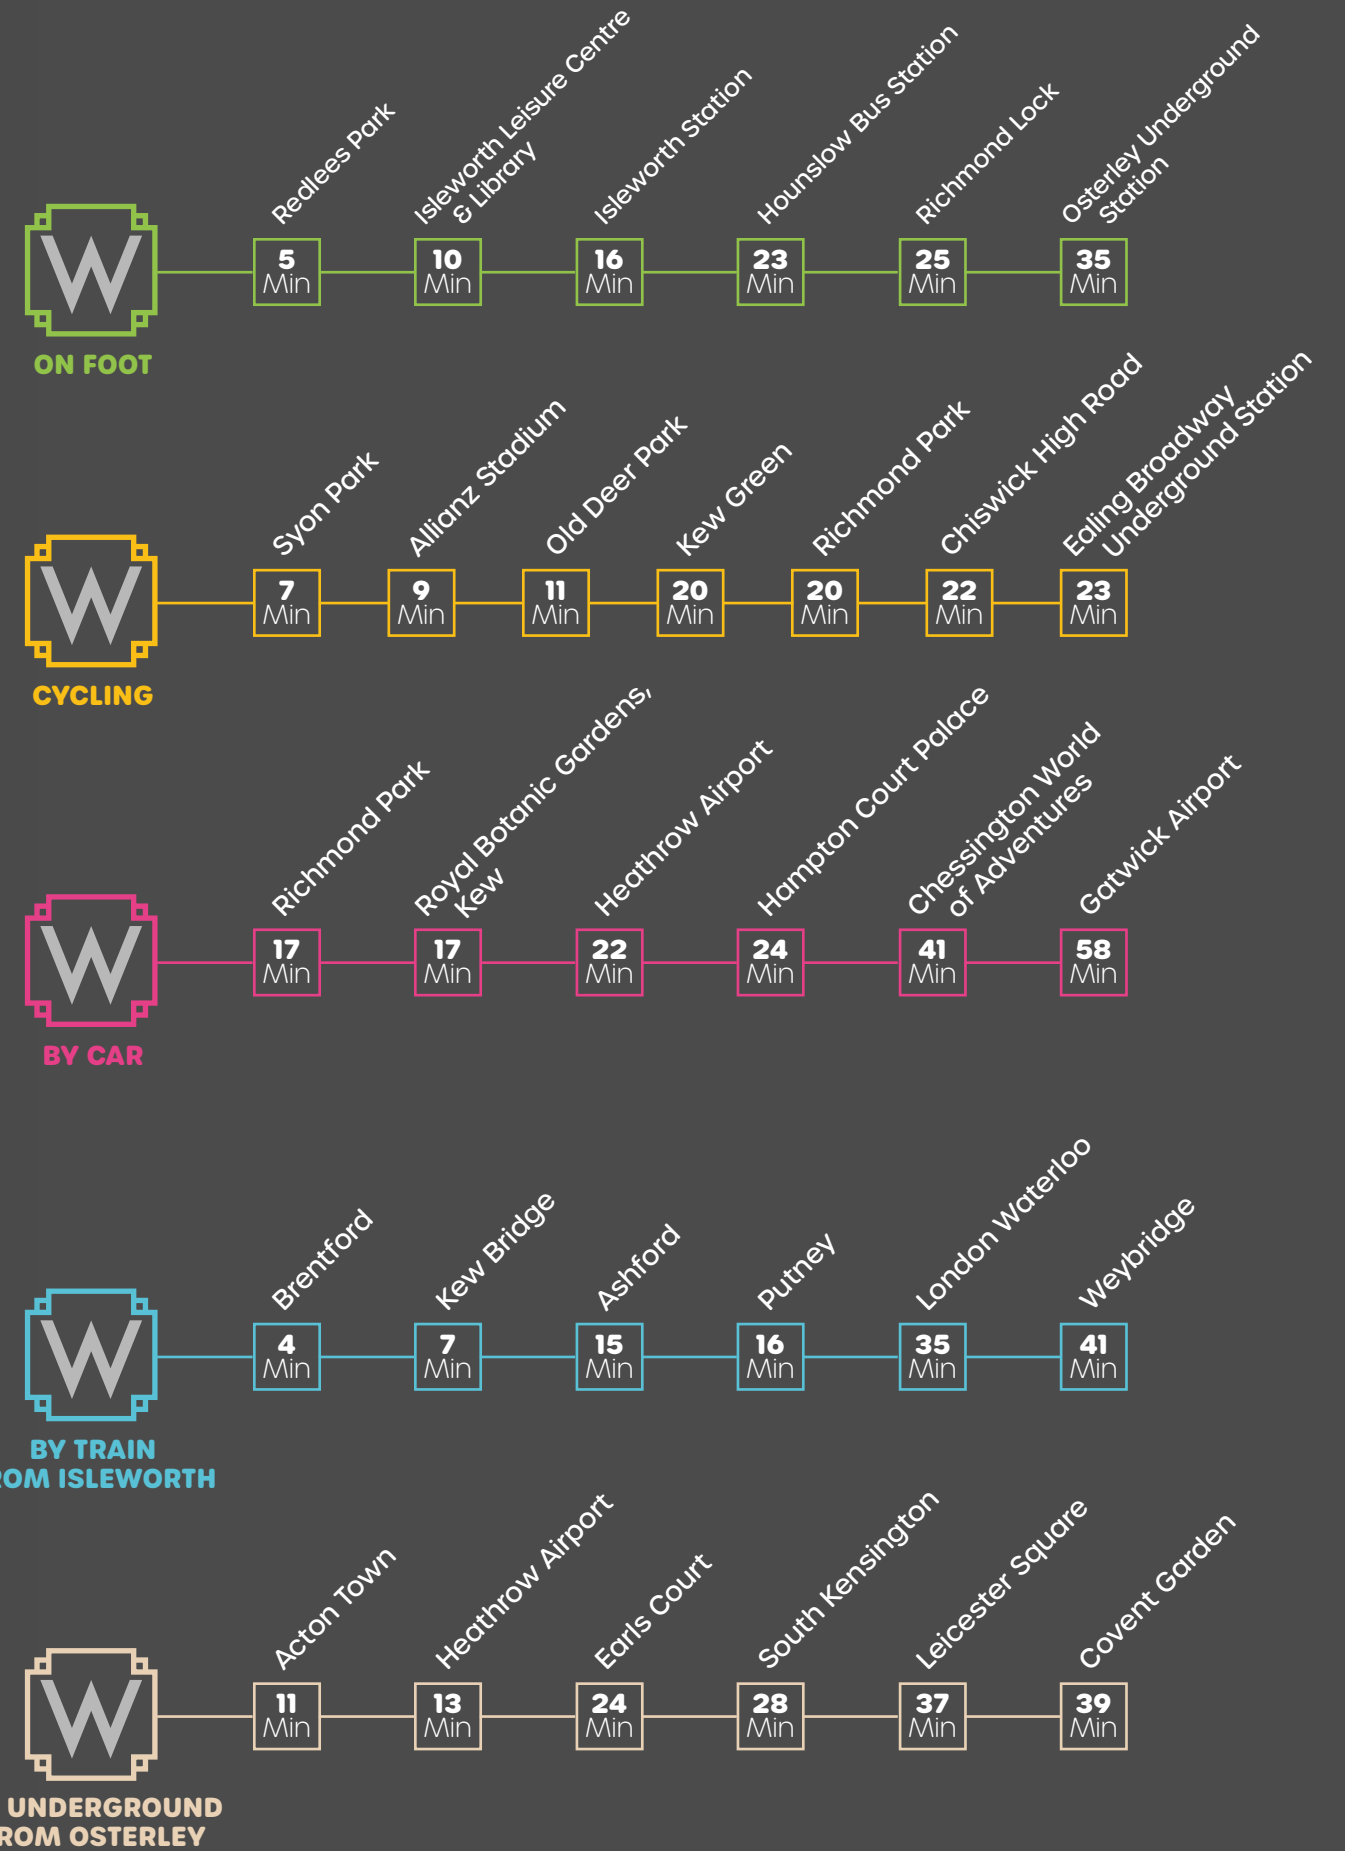



Ealing Broadway
Isleworth Station
Hampton Court Palace
Heathrow Airport
Allianz Stadium

Brentford
Syon Park
Kew Green
Kew Bridge
Royal Botanic Gardens, Kew
Putney Station
Old Deer Park
Richmond Park
Richmond Lock

London Waterloo Station
Isleworth Leisure Centre & Library



Redlees Park

WIRELESS
APARTMENTS

HIGH-QUALITY DESIGN

Select apartments at Wireless Apartments offer dual aspect views, including fantastic views across the city. With generous open-plan living spaces, private outdoor space in the form of either a balcony or terrace, and carefully finished kitchens and bathrooms, with en suites to larger properties, homes here offer an enviable standard of living.

View our virtual tours here:

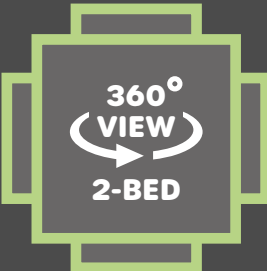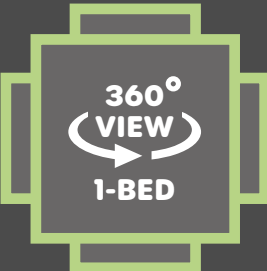



QUALITY IN EVERY DETAIL

KITCHEN

- Fully fitted kitchen from Moores “Minoco” range in white
- ‘Limed Wenge’ finish laminate worktop and matching upstand
- Integrated appliances from Beko to include fridge/freezer, single electric oven, ceramic induction hob with cooker hood and washer/dryer (fitted to hallway cupboard where possible)

BATHROOM & ENSUITE (WHERE APPLICABLE)

- White sanitaryware from Ideal Standard with chrome fittings
- Thermostatic shower mixer
- 600mm x 300mm white ceramic wall tiles, full height around bath and shower
- Glass shower screen
- Fitted mirror above sink, vanity unit below sink

FLOORING

- Practical “Lime Washed Oak” finish vinyl plank flooring from Karndean to lounge, kitchen, bathroom and en-suite (where applicable)
- Neutral grey carpet to bedroom(s) and circulation areas

SECURITY & CONNECTIVITY

- Mains-powered smoke and CO detectors
- Broadband provision (subject to customers subscription)
- Fob-activated, audio door entry system
- Cycle storage

GENERAL


- All walls and ceilings finished in Dulux diamond matt emulsion
- Landscaped gardens
- Lifts serving all floors

Specification is subject to change and does not form part of any contract. Ask our sales team for more details. All computer generated images (CGIs) used in these particulars are for illustrative purposes only, are not intended to provide an actual forecast or impression of the measurements, dimensions, layouts, placements, context and/or finishes of the buildings premises or landscaping within the development, and should not be relied upon as true or accurate. These brief particulars have been prepared and are intended as a guide to supplement an inspection or survey and do not form part of any offer or contract. Their accuracy is not guaranteed. They contain statement of opinion and in some instances we have relied upon information supplied by others. The maps and plans are not to scale. Design elements and specification details may change without notice. You should verify the particulars on your visit to the site and with the sales agent. The particulars do not form part of any contract. Accordingly, there shall be no liability as a result of any effort or omission in the particulars or information given. All information believed to be correct at time of print. Travel times are approximate only and are subject to change. All details believed to be correct at time of going to press November 2025.

SITEPLAN




FLAT LOCATOR

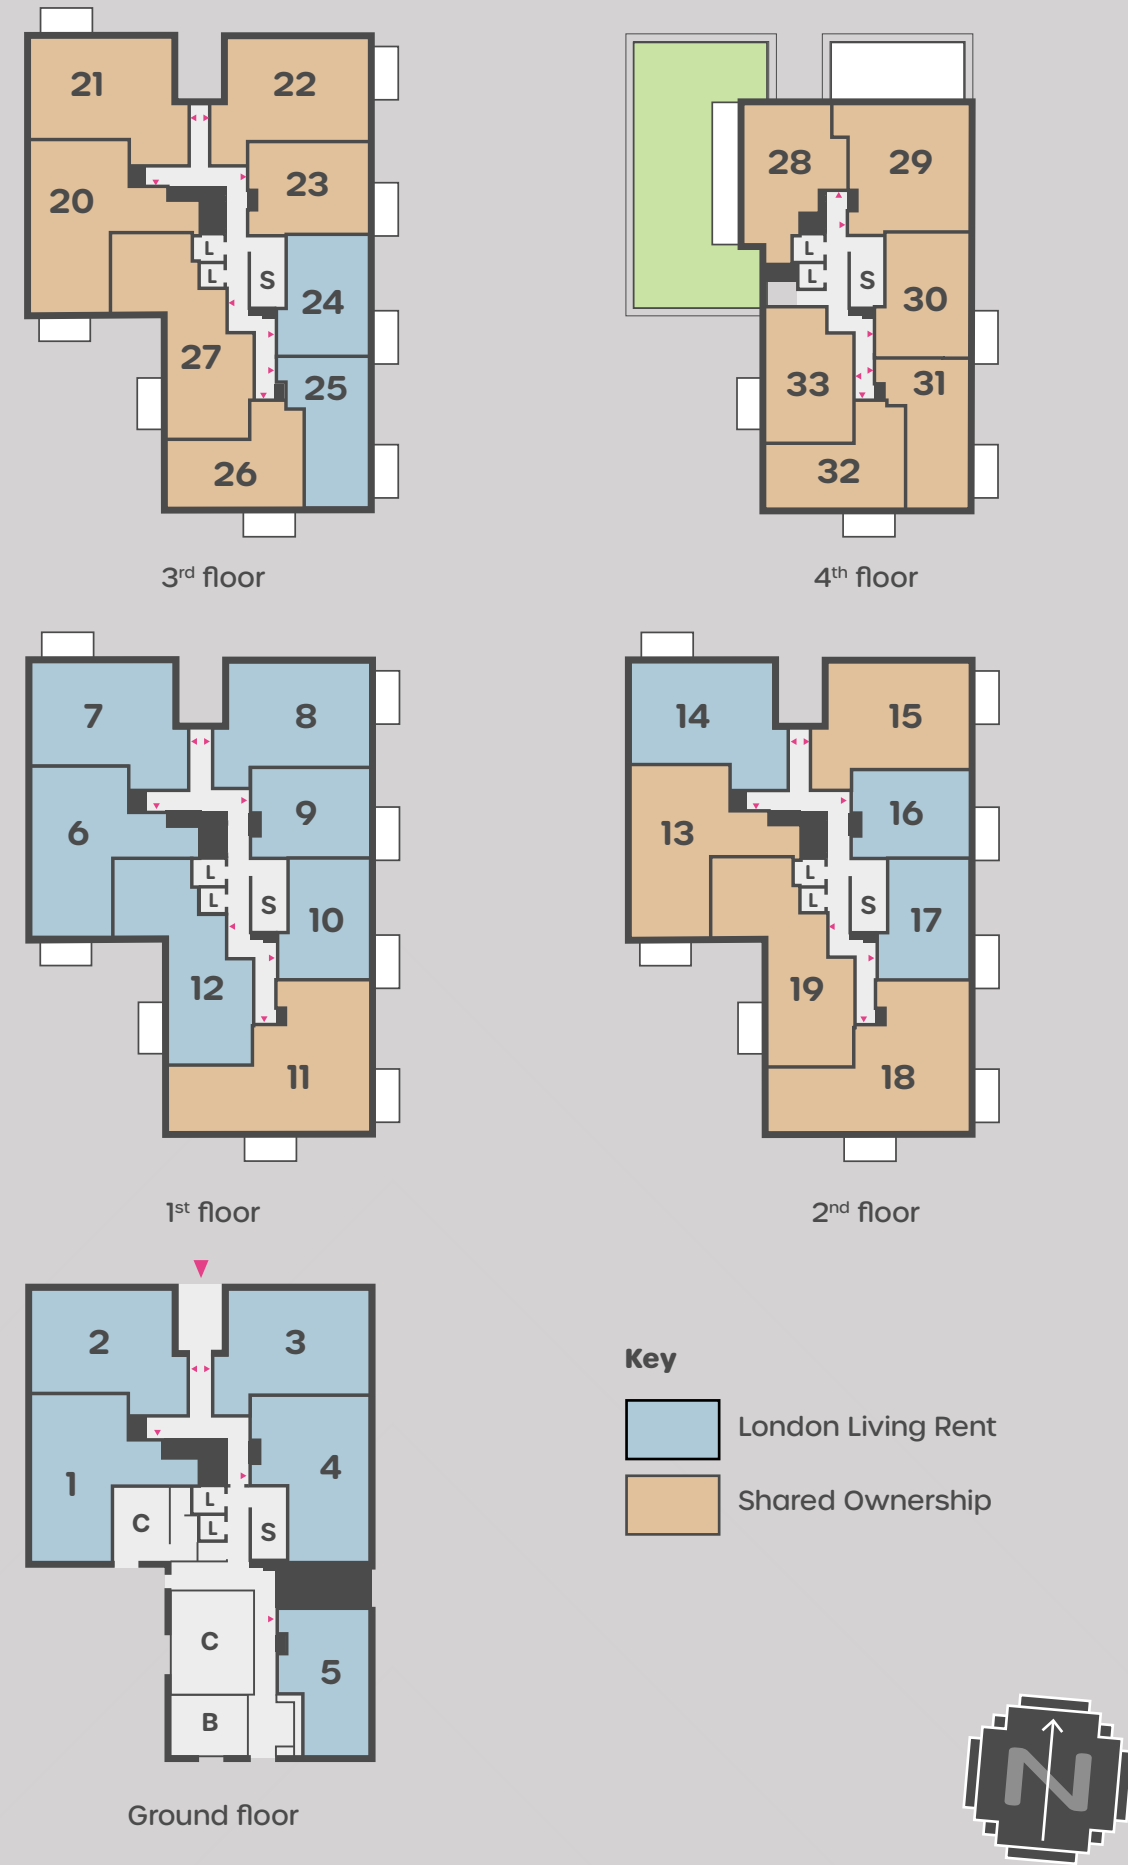


1-BEDROOM APARTMENT

TYPE 1
LONDON LIVING RENT FLAT 5

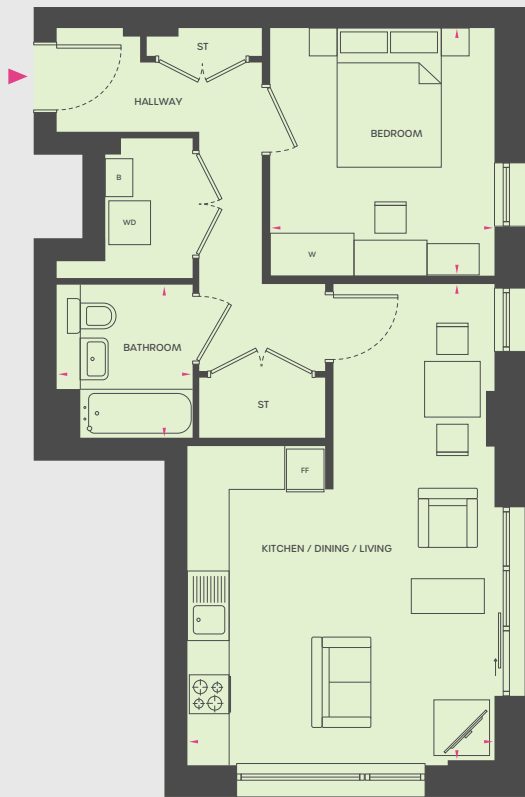

B – Boiler ST – Storage WD – Washer/Dryer FF – Fridge/Freezer

LIVING/DINING/KITCHEN	4.53m x 7.09m	14' 10" x 23' 3"
BEDROOM	3.20m x 3.60m	10' 6" x 11' 9"
BATHROOM	2.07m x 2.27m	6' 9" x 7' 5"
TOTAL AREA	56.4 Sq M	608 Sq Ft

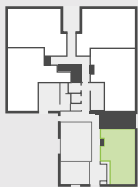


Ground Floor

Whilst these floor plans have been prepared with all due care for the convenience of the intending purchaser, the information contained herein is a preliminary guide only.


1-BEDROOM APARTMENT

TYPE 2
LONDON LIVING RENT FLATS 9 & 16
SHARED OWNERSHIP FLAT 23

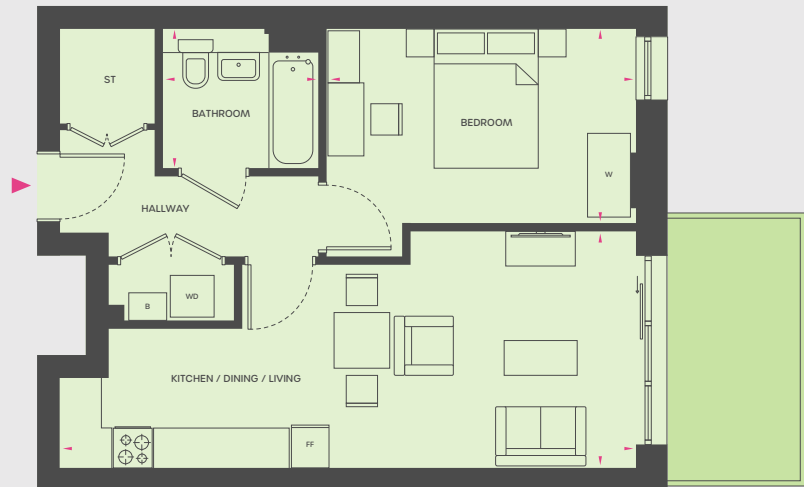

B – Boiler ST – Storage WD – Washer/Dryer FF – Fridge/Freezer

LIVING/DINING/KITCHEN	8.33m x 3.49m	27' 4" x 11' 5"
BEDROOM	4.50m x 2.79m	14' 9" x 9' 2"
BATHROOM	2.29m x 2.07m	7' 6" x 6' 9"
TOTAL AREA	50.8 Sq M	547 Sq Ft

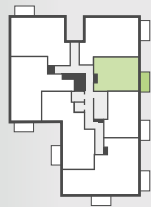

1ST, 2ND & 3RD Floors

Whilst these floor plans have been prepared with all due care for the convenience of the intending purchaser, the information contained herein is a preliminary guide only.


1-BEDROOM APARTMENT

TYPE 3
LONDON LIVING RENT FLATS 10, 17, 24
SHARED OWNERSHIP FLAT 30




B – Boiler ST – Storage WD - Washer/Dryer FF – Fridge/Freezer

LIVING/DINING/KITCHEN	4.60m x 5.14m	15' 1" x 16' 10"
BEDROOM	3.52m x 4.18m	11' 6" x 13' 8"
BATHROOM	2.04m x 2.28m	6' 8" x 7' 5"
TOTAL AREA	50.7 Sq M	545 Sq Ft

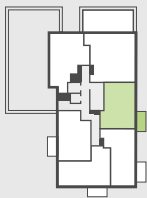

4TH Floor

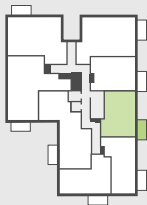


1ST, 2ND & 3RD Floors

Whilst these floor plans have been prepared with all due care for the convenience of the intending purchaser, the information contained herein is a preliminary guide only.


1-BEDROOM APARTMENT

TYPE 4
LONDON LIVING RENT FLAT 25
SHARED OWNERSHIP FLAT 31

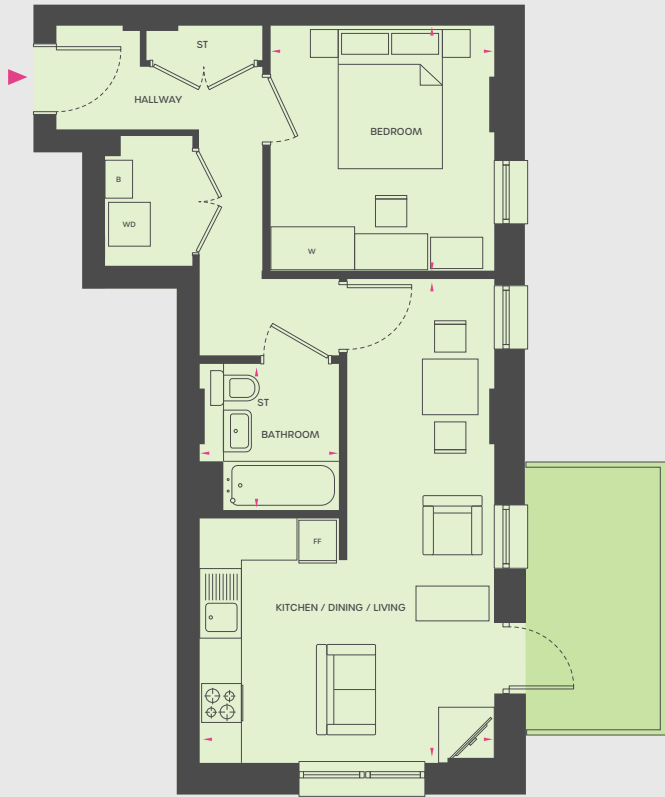


B – Boiler ST – Storage WD - Washer/Dryer FF – Fridge/Freezer

LIVING/DINING/KITCHEN	4.26m x 7.04m	13' 11" x 23' 1"
BEDROOM	3.27m x 3.53m	10' 8" x 11' 7"
BATHROOM	2.06m x 2.26m	6' 9" x 7' 5"
TOTAL AREA	50.6 Sq M	544 Sq Ft

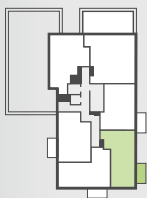

4TH Floor

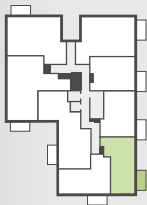


3RD Floor

Whilst these floor plans have been prepared with all due care for the convenience of the intending purchaser, the information contained herein is a preliminary guide only.


1-BEDROOM APARTMENT

TYPE 5
SHARED OWNERSHIP FLATS 26 & 32

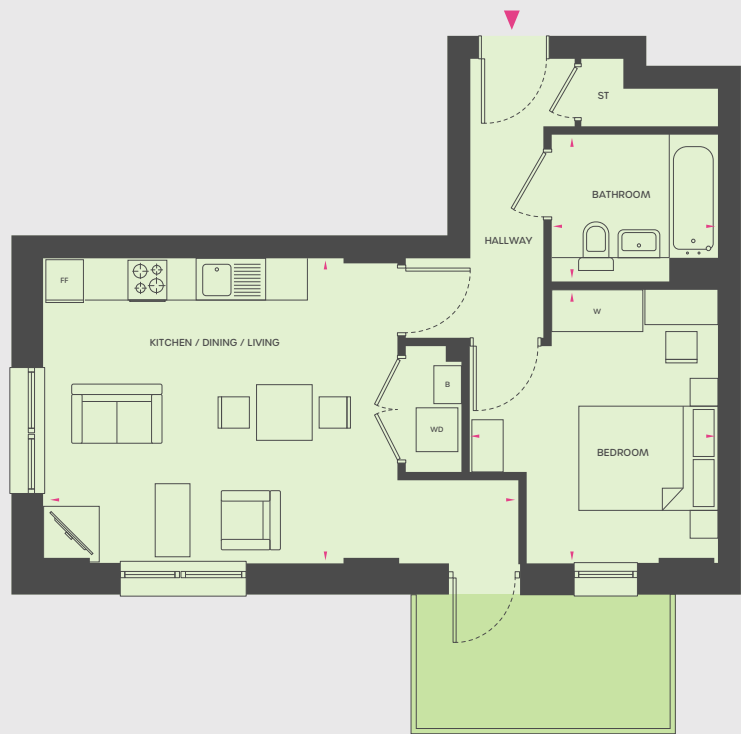


B – Boiler ST – Storage WD - Washer/Dryer FF – Fridge/Freezer

LIVING/DINING/KITCHEN	6.88m x 4.43m	22' 7" x 14' 6"
BEDROOM	3.60m x 3.96m	11' 10" x 13' 0"
BATHROOM	2.40m x 2.09m	7' 10" x 6' 10"
TOTAL AREA	52.0 Sq M	560 Sq Ft

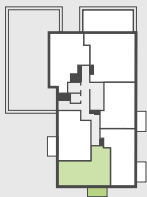

4TH Floor

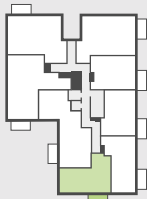


3RD Floor

Whilst these floor plans have been prepared with all due care for the convenience of the intending purchaser, the information contained herein is a preliminary guide only.


1-BEDROOM APARTMENT

TYPE 6
SHARED OWNERSHIP FLAT 28

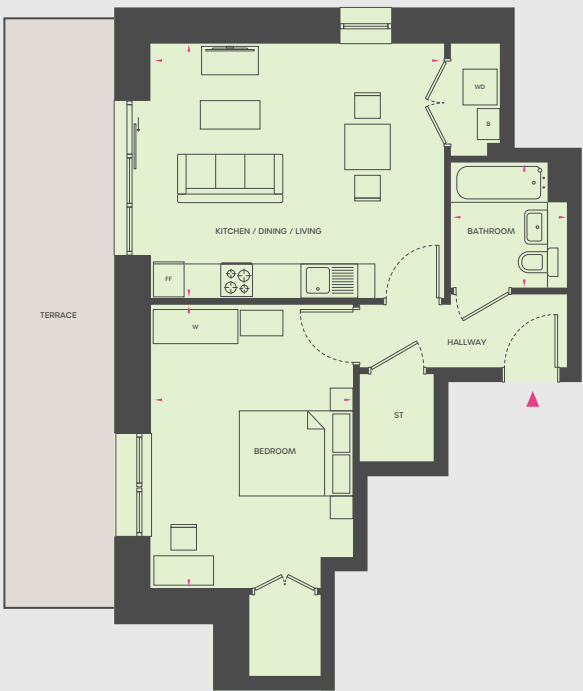

B – Boiler ST – Storage WD - Washer/Dryer FF – Fridge/Freezer

LIVING/DINING/KITCHEN	5.21m x 4.53m	17' 1" x 14' 10"
BEDROOM	3.62m x 5.02m	11' 10" x 16' 5"
BATHROOM	2.10m x 2.26m	6' 10" x 7' 5"
TOTAL AREA	57.0 Sq M	614 Sq Ft

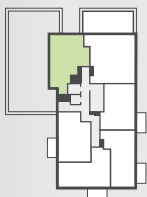

4TH Floor

Whilst these floor plans have been prepared with all due care for the convenience of the intending purchaser, the information contained herein is a preliminary guide only.


1-BEDROOM APARTMENT

TYPE 7
SHARED OWNERSHIP FLAT 33



B – Boiler ST – Storage WD - Washer/Dryer FF – Fridge/Freezer

LIVING/DINING/KITCHEN	5.84m x 5.36m	19' 1" x 17' 7"
BEDROOM	3.85m x 4.12m	12' 7" x 13' 6"
BATHROOM	2.06m x 2.26m	6' 9" x 7' 5"
TOTAL AREA	51.0 Sq M	549 Sq Ft

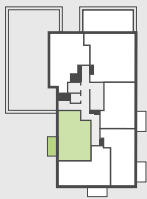


4TH Floor

Whilst these floor plans have been prepared with all due care for the convenience of the intending purchaser, the information contained herein is a preliminary guide only.


2-BEDROOM APARTMENT

TYPE 8
LONDON LIVING RENT FLATS 1 & 6
SHARED OWNERSHIP FLATS 13 & 20

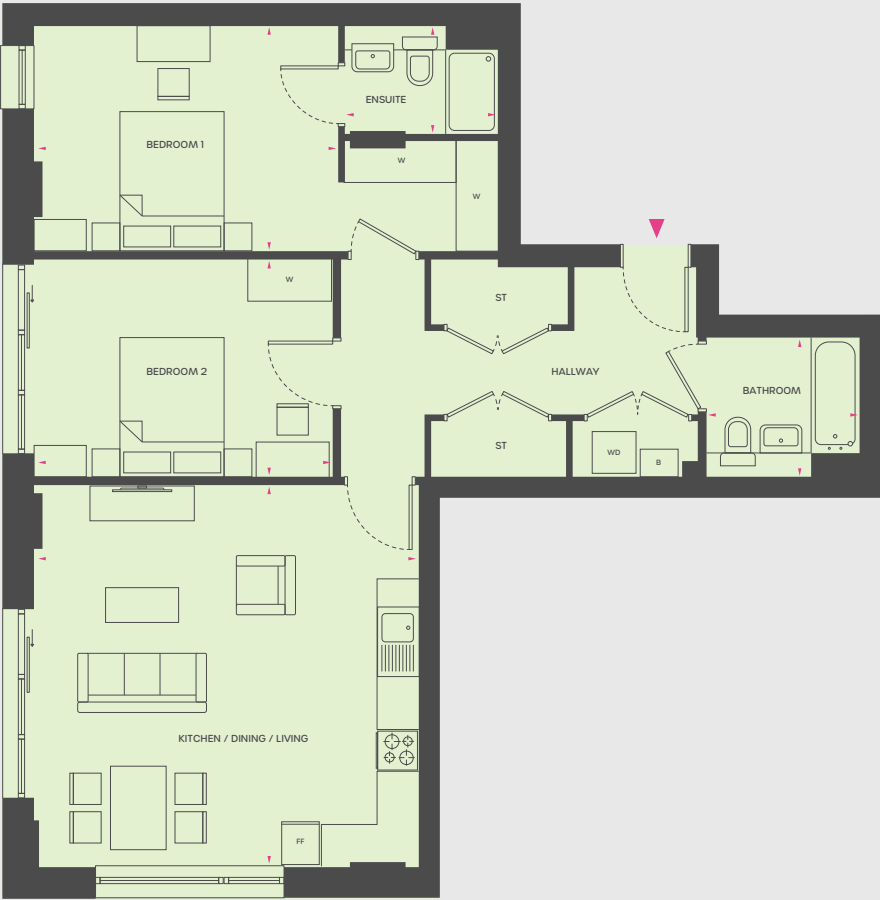


B – Boiler ST – Storage WD - Washer/Dryer FF – Fridge/Freezer

LIVING/DINING/KITCHEN	4.49m x 5.55m	14' 8" x 18' 2"
BEDROOM 1	4.37m x 3.27m	14' 4" x 10' 9"
BEDROOM 2	4.35m x 3.17m	14' 3" x 10' 4"
BATHROOM	2.29m x 2.05m	7' 6" x 6' 8"
TOTAL AREA	87.5 Sq M	942 Sq Ft

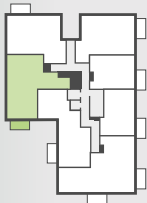

1ST, 2ND & 3RD Floors

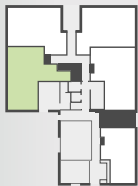

Ground Floor

Whilst these floor plans have been prepared with all due care for the convenience of the intending purchaser, the information contained herein is a preliminary guide only.


2-BEDROOM APARTMENT

TYPE 9
LONDON LIVING RENT FLATS 2, 7 & 14
SHARED OWNERSHIP FLAT 21




B – Boiler ST – Storage WD – Washer/Dryer FF – Fridge/Freezer

LIVING/DINING/KITCHEN	6.82m x 4.62m	22' 4" x 15' 1"
BEDROOM 1	3.04m x 4.62m	9' 11" x 15' 1"
BEDROOM 2	3.43m x 2.49m	11' 3" x 8' 2"
BATHROOM	2.68m x 2.27m	8' 9" x 7' 5"
TOTAL AREA	79.8 Sq M	859 Sq Ft

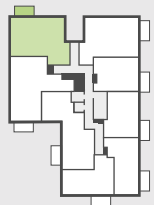

1ST, 2ND & 3RD Floors

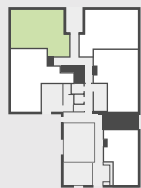

Ground Floor

Whilst these floor plans have been prepared with all due care for the convenience of the intending purchaser, the information contained herein is a preliminary guide only.


2-BEDROOM APARTMENT

TYPE 10
LONDON LIVING RENT FLATS 3 & 8
SHARED OWNERSHIP FLATS 15 & 22



B – Boiler ST – Storage WD – Washer/Dryer FF – Fridge/Freezer

LIVING/DINING/KITCHEN	6.41m x 4.46m	21' 0" x 14' 7"
BEDROOM 1	4.51m x 2.82m	14' 9" x 9' 3"
BEDROOM 2	3.45m x 4.46m	11' 3" x 14' 7"
BATHROOM	2.50m x 2.07m	8' 2" x 6' 9"
TOTAL AREA	78.6 Sq M	846 Sq Ft

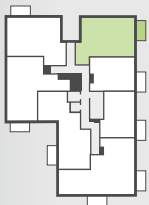

1ST, 2ND & 3RD Floors



Ground Floor

Whilst these floor plans have been prepared with all due care for the convenience of the intending purchaser, the information contained herein is a preliminary guide only.


2-BEDROOM APARTMENT

TYPE 11
LONDON LIVING RENT FLAT 4



B – Boiler ST – Storage WD - Washer/Dryer FF – Fridge/Freezer

LIVING/DINING/KITCHEN	5.72m x 5.95m	18' 9" x 19' 6"
BEDROOM 1	5.63m x 3.51m	18' 5" x 11' 6"
BEDROOM 2	4.84m x 3.01m	15' 10" x 9' 10"
BATHROOM	2.27m x 2.01m	7' 5" x 6' 7"
TOTAL AREA	82.2 Sq M	855 Sq Ft

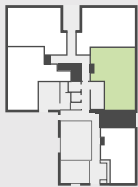


Ground Floor

Whilst these floor plans have been prepared with all due care for the convenience of the intending purchaser, the information contained herein is a preliminary guide only.


2-BEDROOM APARTMENT

TYPE 12
LONDON LIVING RENT FLAT 12
SHARED OWNERSHIP FLATS 19 & 27

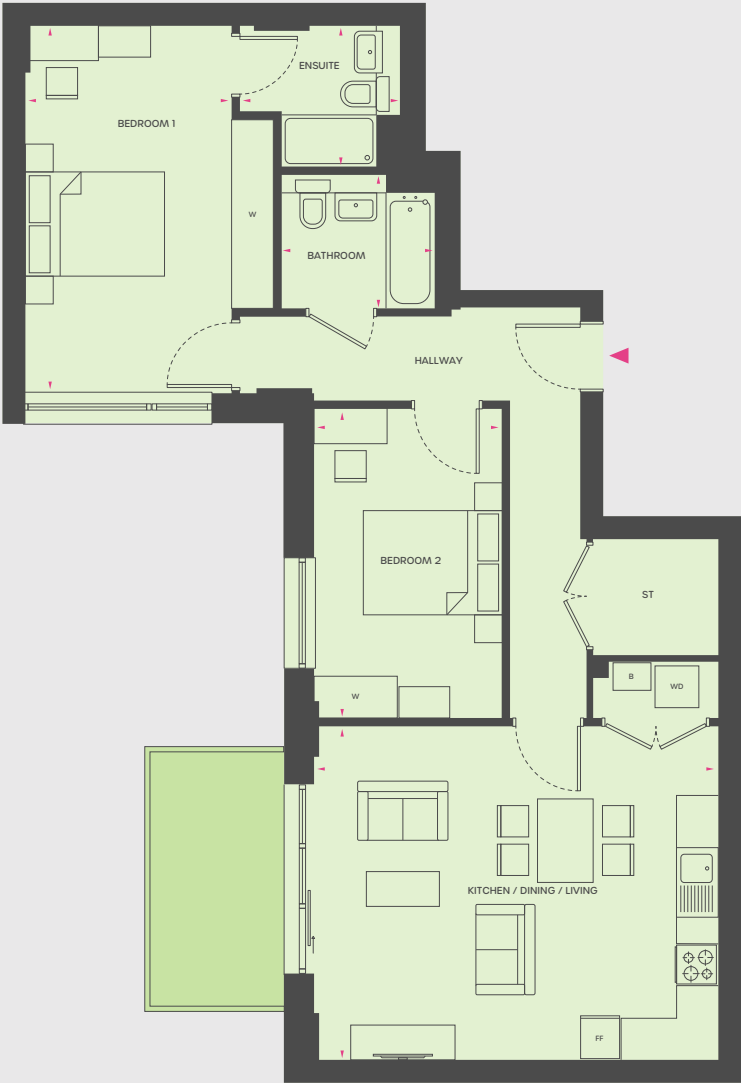

B – Boiler ST – Storage WD - Washer/Dryer FF – Fridge/Freezer

LIVING/DINING/KITCHEN	5.86m x 4.83m	19' 2" x 15' 10"
BEDROOM 1	2.75m x 4.49m	19' 0" x 14' 8"
BEDROOM 2	3.59m x 5.26m	11' 9" x 17' 3"
BATHROOM	1.84m x 1.73m	6' 0" x 5' 8"
TOTAL AREA	84.6 Sq M	911 Sq Ft

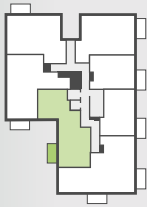

1ST, 2ND & 3RD Floors

Whilst these floor plans have been prepared with all due care for the convenience of the intending purchaser, the information contained herein is a preliminary guide only.


2-BEDROOM APARTMENT

TYPE 13
SHARED OWNERSHIP FLAT 29



B – Boiler ST – Storage WD - Washer/Dryer FF – Fridge/Freezer

LIVING/DINING/KITCHEN	4.94m x 3.48m	16' 2" x 11' 5"
BEDROOM 1	4.43m x 3.33m	14' 6" x 10' 11"
BEDROOM 2	3.09m x 3.33m	10' 1" x 10' 11"
BATHROOM	2.26m x 2.08m	7' 5" x 6' 10"
TOTAL AREA	74.7 Sq M	804 Sq Ft

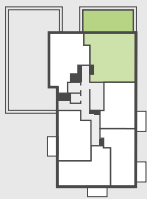

4TH Floor

Whilst these floor plans have been prepared with all due care for the convenience of the intending purchaser, the information contained herein is a preliminary guide only.


3-BEDROOM APARTMENT

TYPE 14
SHARED OWNERSHIP FLATS 11 & 18



B – Boiler ST – Storage WD - Washer/Dryer FF – Fridge/Freezer

LIVING	4.74m x 3.63m	15' 6" x 11' 11"
DINING/KITCHEN	3.87m x 4.27m	12' 8" x 14' 0"
BEDROOM 1	3.87m x 3.26m	12' 8" x 10' 8"
BEDROOM 2	5.65m x 2.96m	18' 6" x 9' 8"
BEDROOM 3	3.84m x 4.43m	12' 7" x 14' 6"
BATHROOM	2.14m x 2.33m	7' 0" x 7' 7"
TOTAL AREA	105.5 Sq M	1136 Sq Ft

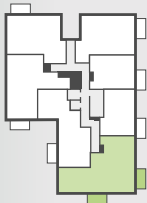

1ST & 2ND Floors

Whilst these floor plans have been prepared with all due care for the convenience of the intending purchaser, the information contained herein is a preliminary guide only.

SHARED OWNERSHIP

With this scheme, you buy a share of a property and pay rent on the unowned share. Initial shares can be as little as 30% of the full market value of the property, with residents able to increase the amount of the home that they own at a later date, through a procedure known as “staircasing”.

ELIGIBILITY

Buyers must be over 18

Household income must not exceed £90,000

Shared owners can be first time buyers or people who have sold or are selling a previous home and are unable to buy the type of home they need on the open market

Buyers should not have rent arrears or bad debts, and have a good enough credit rating to secure a mortgage for the share they are purchasing

Buyers must be able to afford the legal and other costs involved in buying a home, and the ongoing costs of mortgage, rent and service charge.

LONDON LIVING RENT

This scheme offers rental properties with a minimum three-year tenancy and a below-market rent based on a third of local household incomes. This allows residents the chance to save money towards buying their home using the Shared Ownership scheme at a later date.

ELIGIBILITY

Must be over 18

Household income must not exceed £75,000

Must not own any other residential home

Cannot be able to currently buy a home (including through shared ownership) in their local area

Must meet the minimum income required to rent the preferred property

Must live and/or work in London.



working in partnership with

redloft

0207 539 3745

redloftproperty.co.uk

rhp@redloft.co.uk